


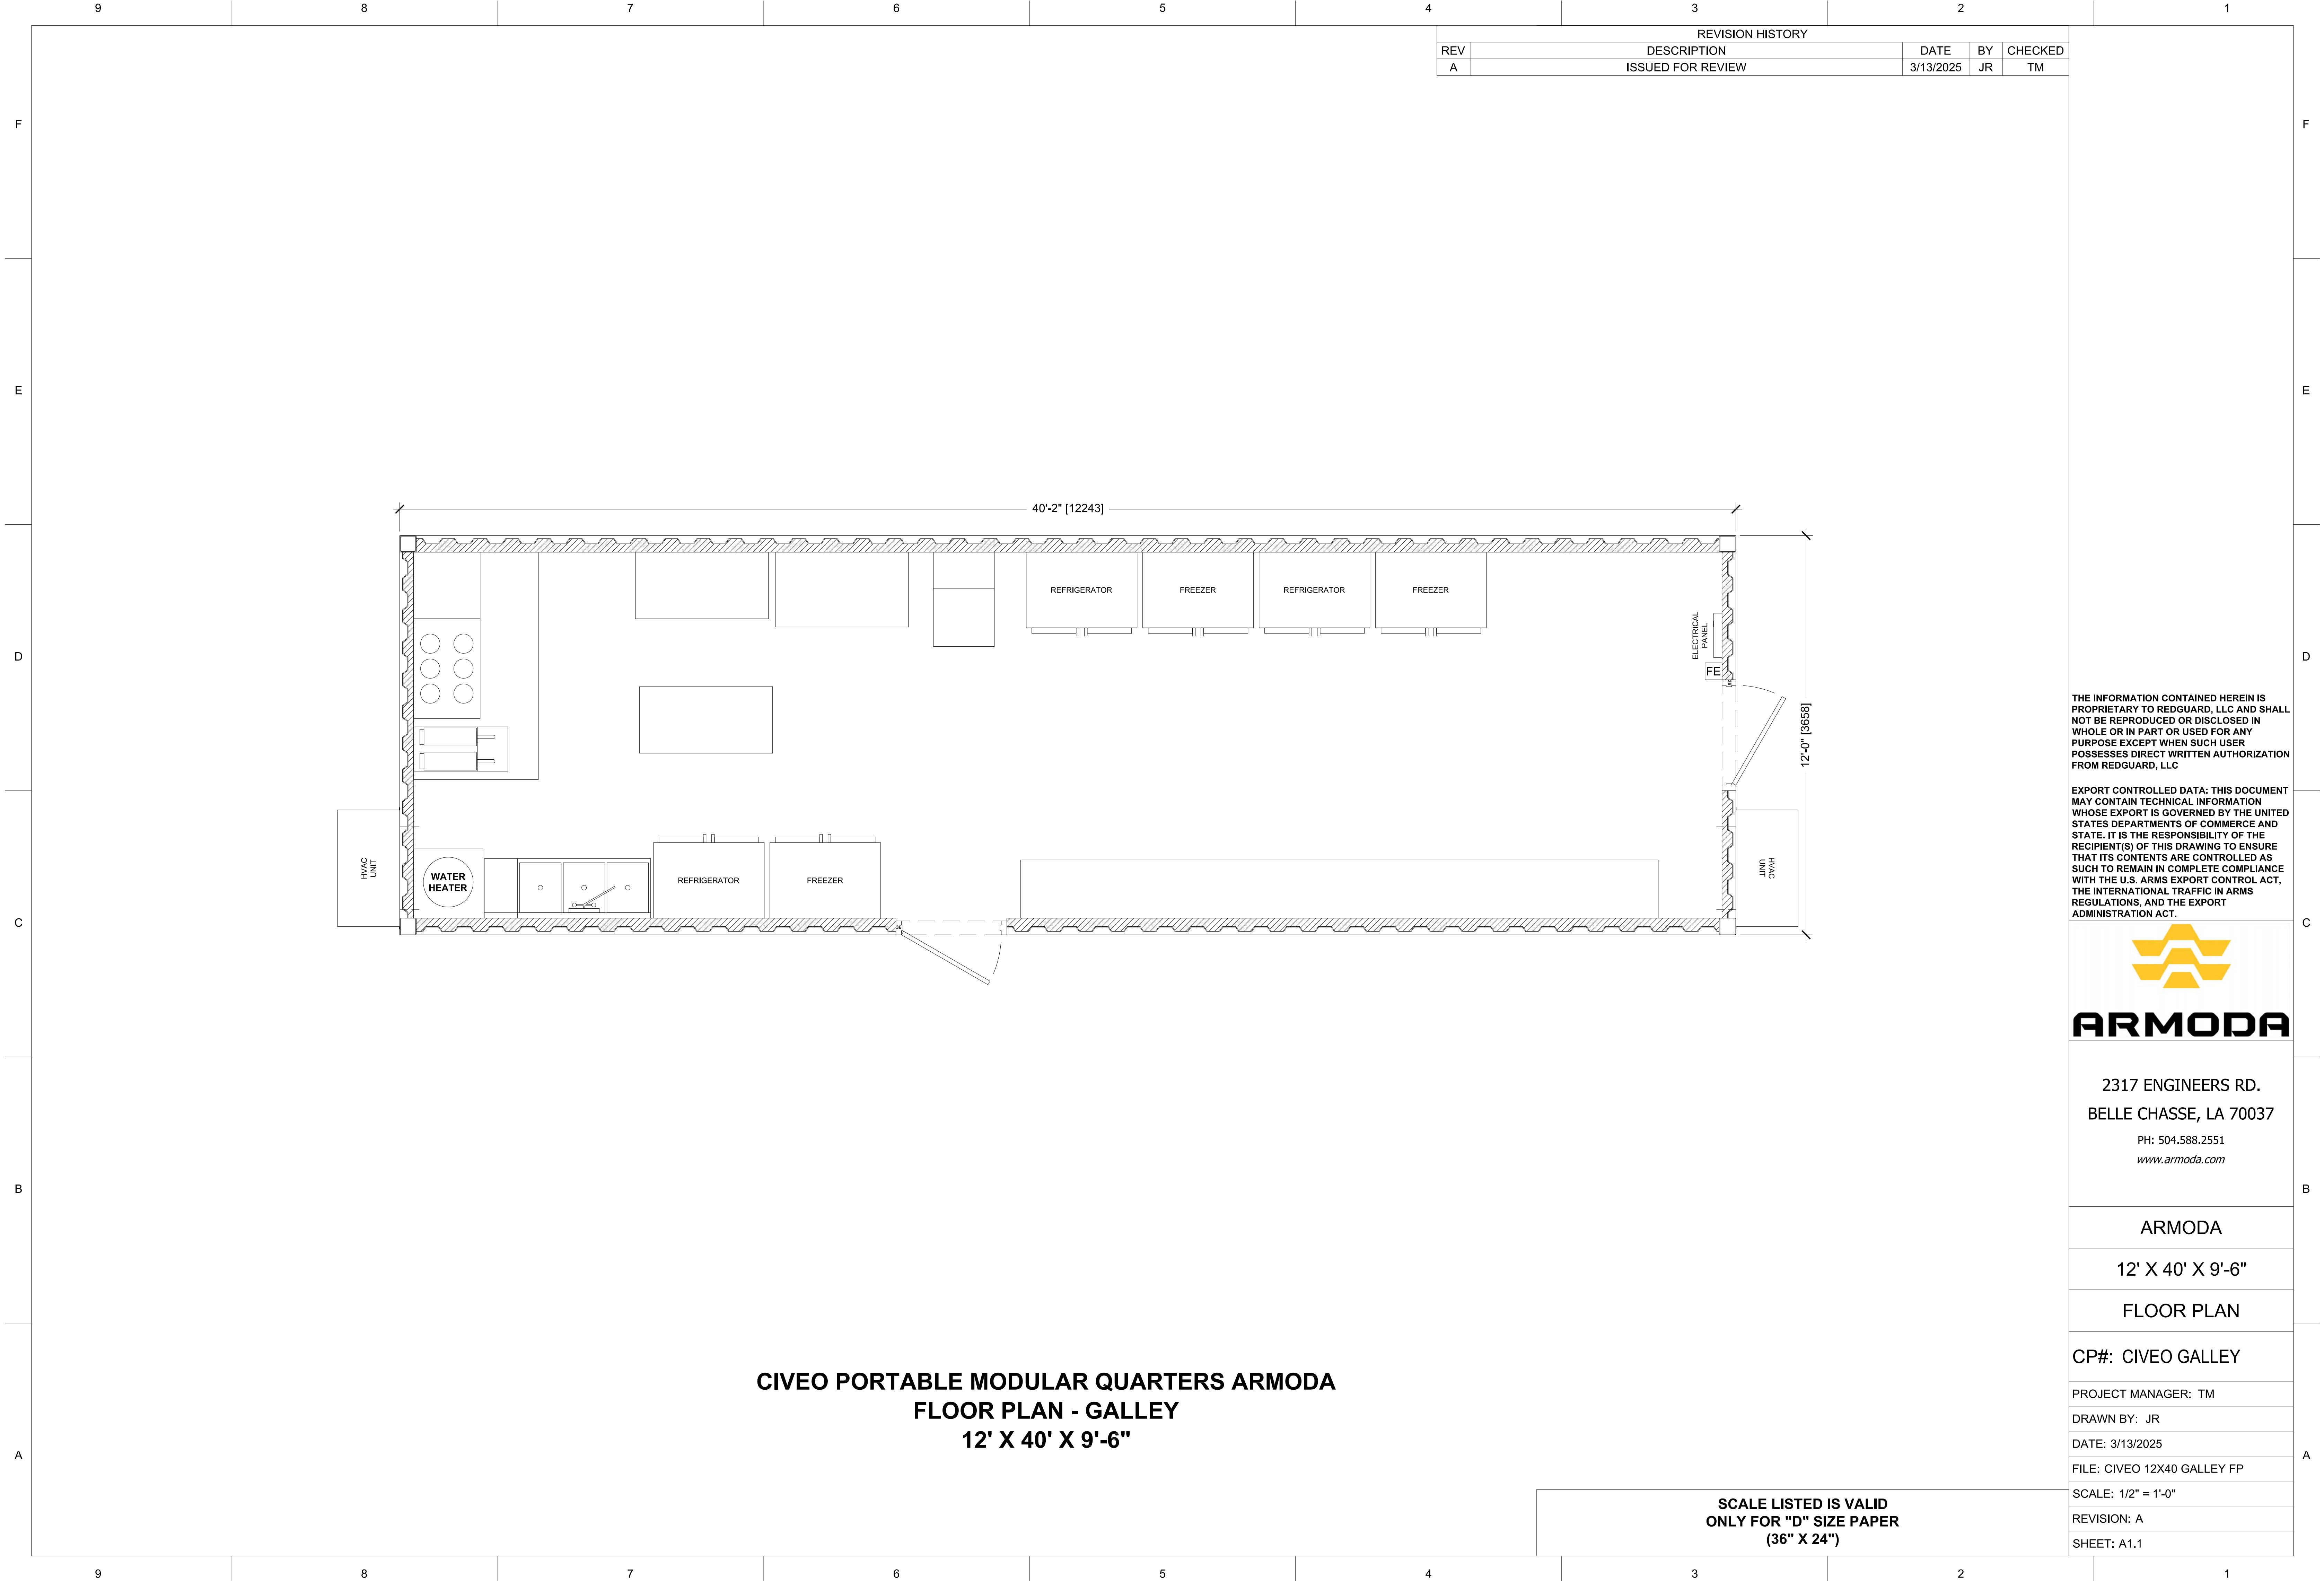

REVISION HISTORY				
REV	DESCRIPTION	DATE	BY	CHECKED
A	ISSUED FOR REVIEW	3/13/2025	JR	TM

THE INFORMATION CONTAINED HEREIN IS PROPRIETARY TO REDGUARD, LLC AND SHALL NOT BE REPRODUCED OR DISCLOSED IN WHOLE OR IN PART OR USED FOR ANY PURPOSE EXCEPT WHEN SUCH USER POSSESSES DIRECT WRITTEN AUTHORIZATION FROM REDGUARD, LLC

EXPORT CONTROLLED DATA: THIS DOCUMENT MAY CONTAIN TECHNICAL INFORMATION WHOSE EXPORT IS GOVERNED BY THE UNITED STATES DEPARTMENTS OF COMMERCE AND STATE. IT IS THE RESPONSIBILITY OF THE RECIPIENT(S) OF THIS DRAWING TO ENSURE THAT ITS CONTENTS ARE CONTROLLED AS SUCH TO REMAIN IN COMPLETE COMPLIANCE WITH THE U.S. ARMS EXPORT CONTROL ACT, THE INTERNATIONAL TRAFFIC IN ARMS REGULATIONS, AND THE EXPORT ADMINISTRATION ACT.



2317 ENGINEERS RD.
BELLE CHASSE, LA 70037

PH: 504.588.2551
www.armoda.com

ARMODA

12' X 40' X 9'-6"

FLOOR PLAN

CP#: CIVEO GALLEY

PROJECT MANAGER: TM

DRAWN BY: JR

DATE: 3/13/2025

FILE: CIVEO 12X40 GALLEY FP

SCALE: 1/2" = 1'-0"

REVISION: A

SHEET: A1.1

CIVEO PORTABLE MODULAR QUARTERS ARMODA
FLOOR PLAN - GALLEY
12' X 40' X 9'-6"

SCALE LISTED IS VALID
ONLY FOR "D" SIZE PAPER
(36" X 24")