


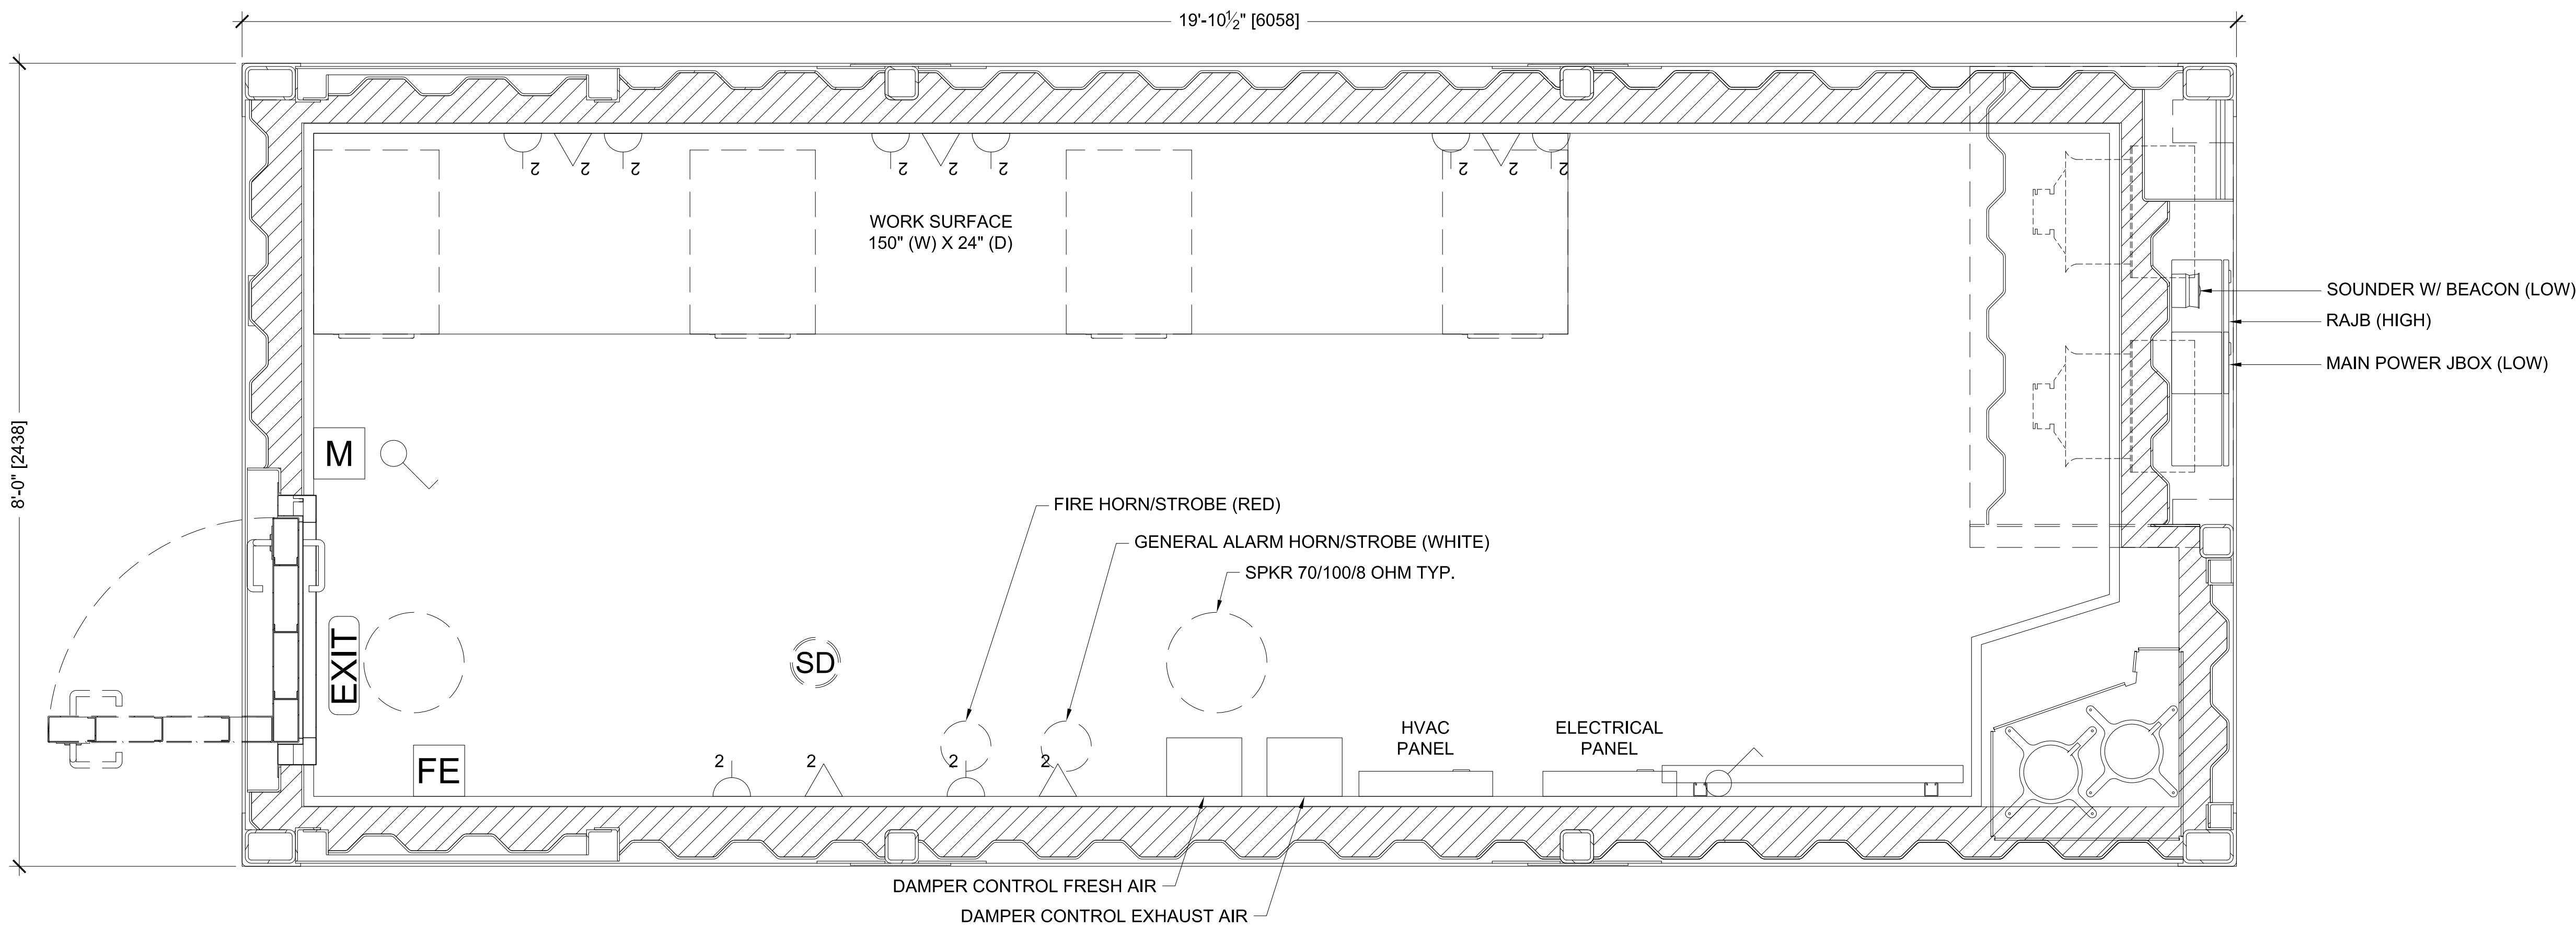

**A20 ARMODA  
FLOOR PLAN - SURVEY CABIN  
8' X 19'-10 1/2" X 9'-6"**

| REVISION HISTORY |                                 |           |    |         |
|------------------|---------------------------------|-----------|----|---------|
| REV              | DESCRIPTION                     | DATE      | BY | CHECKED |
| A                | ISSUED FOR REVIEW               | 1/15/2025 | JR | TM      |
| B                | UPDATED PER AS-BUILT DIMENSIONS | 1/30/2025 | JR | TM      |

THE INFORMATION CONTAINED HEREIN IS PROPRIETARY TO REDGUARD, LLC AND SHALL NOT BE REPRODUCED OR DISCLOSED IN WHOLE OR IN PART OR USED FOR ANY PURPOSE EXCEPT WHEN SUCH USER POSSESSES DIRECT WRITTEN AUTHORIZATION FROM REDGUARD, LLC

EXPORT CONTROLLED DATA: THIS DOCUMENT MAY CONTAIN TECHNICAL INFORMATION WHOSE EXPORT IS GOVERNED BY THE UNITED STATES DEPARTMENTS OF COMMERCE AND STATE. IT IS THE RESPONSIBILITY OF THE RECIPIENT(S) OF THIS DRAWING TO ENSURE THAT ITS CONTENTS ARE CONTROLLED AS SUCH TO REMAIN IN COMPLETE COMPLIANCE WITH THE U.S. ARMS EXPORT CONTROL ACT, THE INTERNATIONAL TRAFFIC IN ARMS REGULATIONS, AND THE EXPORT ADMINISTRATION ACT.



2317 ENGINEERS RD.  
BELLE CHASSE, LA 70037  
PH: 504.588.2551  
[www.armoda.com](http://www.armoda.com)

ARMODA

8' X 19'-10 1/2" X 9'-6"

FLOOR PLAN

CP#: A20

PROJECT MANAGER: TM

DRAWN BY: JR

DATE: 1/15/2025

FILE: A20 8X20 SURVEY CABIN FP

SCALE: 1" = 1'-0"

REVISION: B

SHEET: A1.1

SCALE LISTED IS VALID  
ONLY FOR "D" SIZE PAPER  
(36" X 24")