


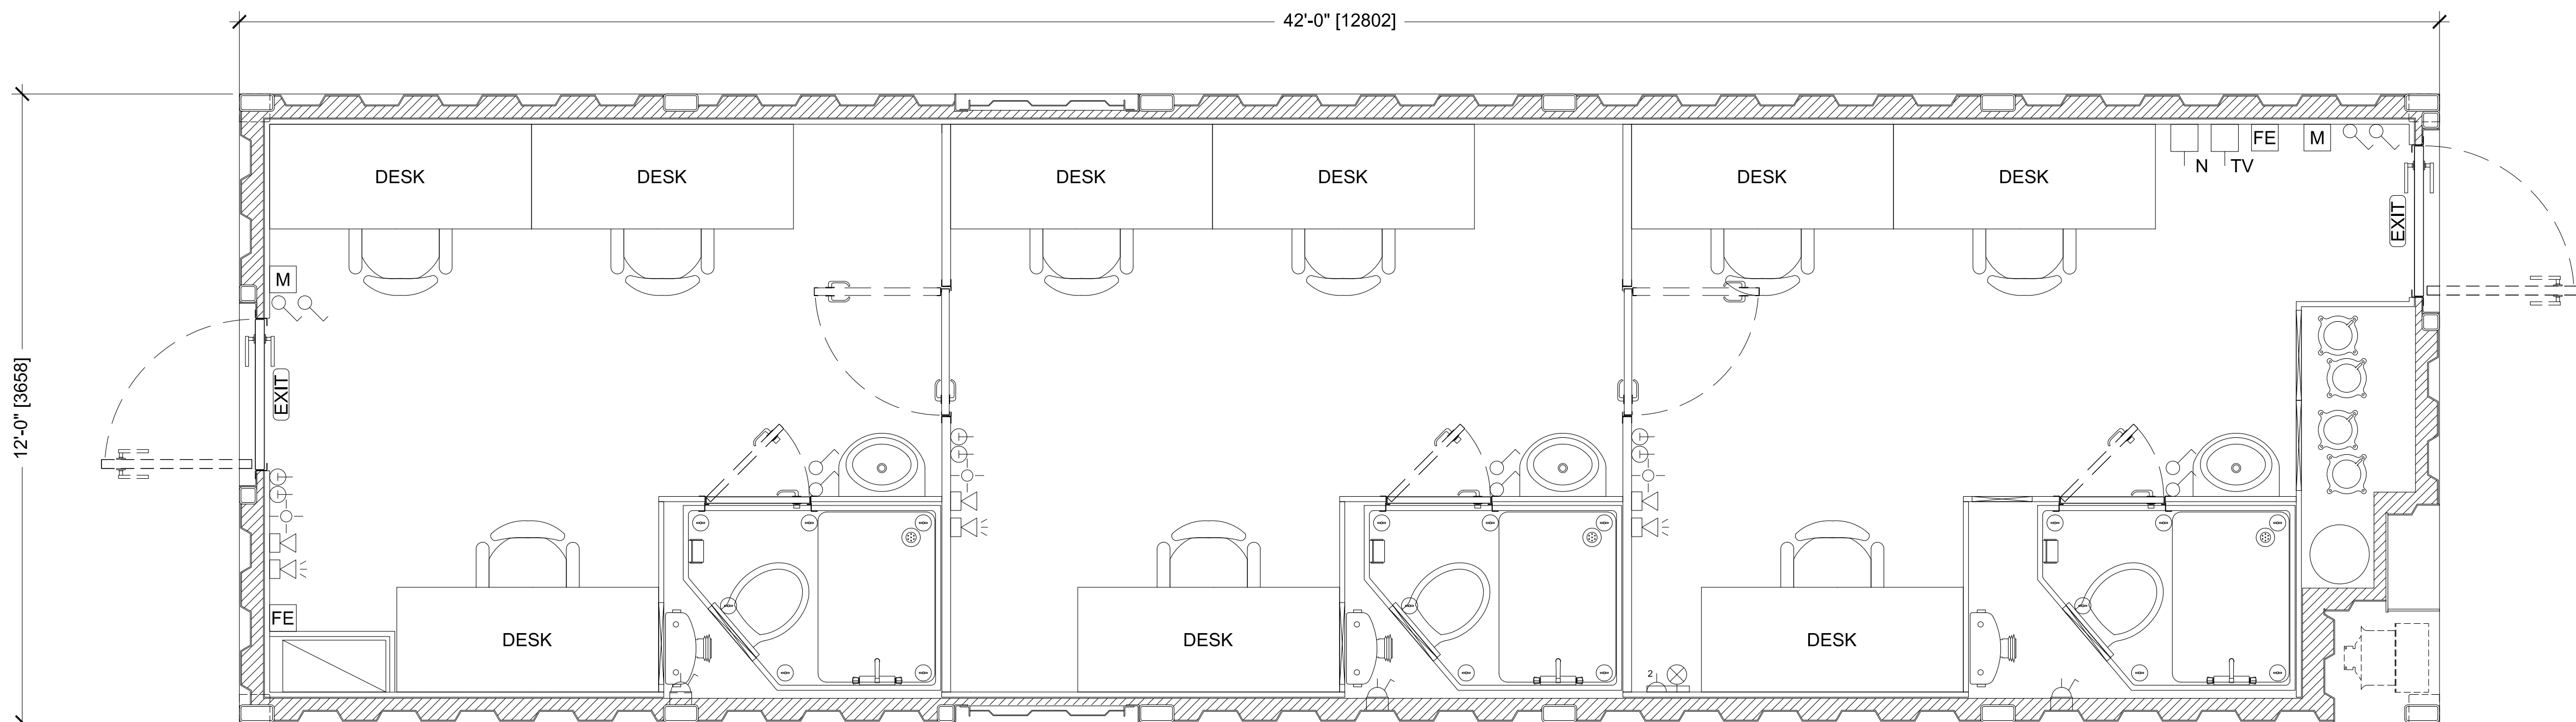

**FLEX 42 ARMODA
FLOOR PLAN - OFFICE
12' X 42' X 10'-6"**

**SCALE LISTED IS VALID
ONLY FOR "D" SIZE PAPER
(36" X 24")**

THE INFORMATION CONTAINED HEREIN IS
PROPRIETARY TO REDGUARD, LLC AND SHALL
NOT BE REPRODUCED OR DISCLOSED IN
WHOLE OR IN PART OR USED FOR ANY
PURPOSE EXCEPT WHEN SUCH USER
POSSESSES DIRECT WRITTEN AUTHORIZATION
FROM REDGUARD, LLC

EXPORT CONTROLLED DATA: THIS DOCUMENT
MAY CONTAIN TECHNICAL INFORMATION
WHOSE EXPORT IS GOVERNED BY THE UNITED
STATES DEPARTMENTS OF COMMERCE AND
STATE. IT IS THE RESPONSIBILITY OF THE
RECIPIENT(S) OF THIS DRAWING TO ENSURE
THAT ITS CONTENTS ARE CONTROLLED AS
SUCH TO REMAIN IN COMPLETE COMPLIANCE
WITH THE U.S. ARMS EXPORT CONTROL ACT,
THE INTERNATIONAL TRAFFIC IN ARMS
REGULATIONS, AND THE EXPORT
ADMINISTRATION ACT.



ARMODA

2317 ENGINEERS RD.
BELLE CHASSE, LA 70037

PH: 504.588.2551
www.armoda.com

ARMODA

12' X 42' X 10'-6"

FLOOR PLAN

CP#: FLEX 42

PROJECT MANAGER: TM

DRAWN BY: JR

DATE: 10/14/2024

FILE: FLEX 42 12X42 OFFICE FP

SCALE: 1/2" = 1'-0"

REVISION: B

SHEET: A1.1