

NOTE


1. ALL DIMENSIONS ARE IN MILLIMETERS, UNLESS OTHERWISE STATED.
2. FOR OTHER NOTES, LEGENDS AND REFERENCES REFER DRAWING NO.: PRJ0010159-A-D-200 SHT.1

REFERENCE DRAWINGS

DRAWING NO.	DESCRIPTION
PRJ0010159-A-D-200	ARCHITECTURAL GENERAL ARRANGEMENT PLAN & SECTIONS
PRJ0010159-S-D-100	STRUCTURAL ROOF & FLOOR FRAMING PLAN & DETAILS
PRJ0010159-H-D-400	GENERAL ARRANGEMENT HVAC PLAN & SECTION
PRJ0010159-E-D-300	ELECTRICAL PLAN & ELEVATIONS
PRJ0010159-G-DS-001	MATERIAL LIST & WITH DETAILS & USCG CERTIFICATES

UNIT TAG Nos:10159-1 to 3

IF IN DOUBT ASK

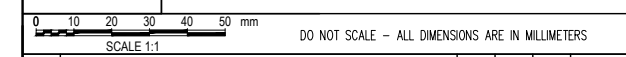

REV.	DESCRIPTION	DR'N	CHKD.	APP'VD	DATE



ARMODA

JOB DESCRIPTION
42' A60 12 MEN ACCOMMODATION CONFORMING TO SOLAS, DNV 2.7-1, ABS & USCG

DRG. TITLE
ARCHITECTURAL
EXTERNAL ELEVATIONS

JOB NO. PRJ0010159	DWG. NO. PRJ0010159-A-D-201	SHT of SHT 1 / 2	REV. B	SCALE 1:25
-----------------------	--------------------------------	---------------------	-----------	---------------

© Specialist Services 2019. THIS DRAWING IS COPYRIGHT AND IS THE PROPERTY OF SPECIALIST SERVICES. IT MAY NOT BE COPIED, REPRODUCED OR USED WHOLLY OR IN PART IN ANY WAY WITHOUT THE WRITTEN PERMISSION OF SPECIALIST SERVICES.